



Existing Conditions


Fell Street Looking West

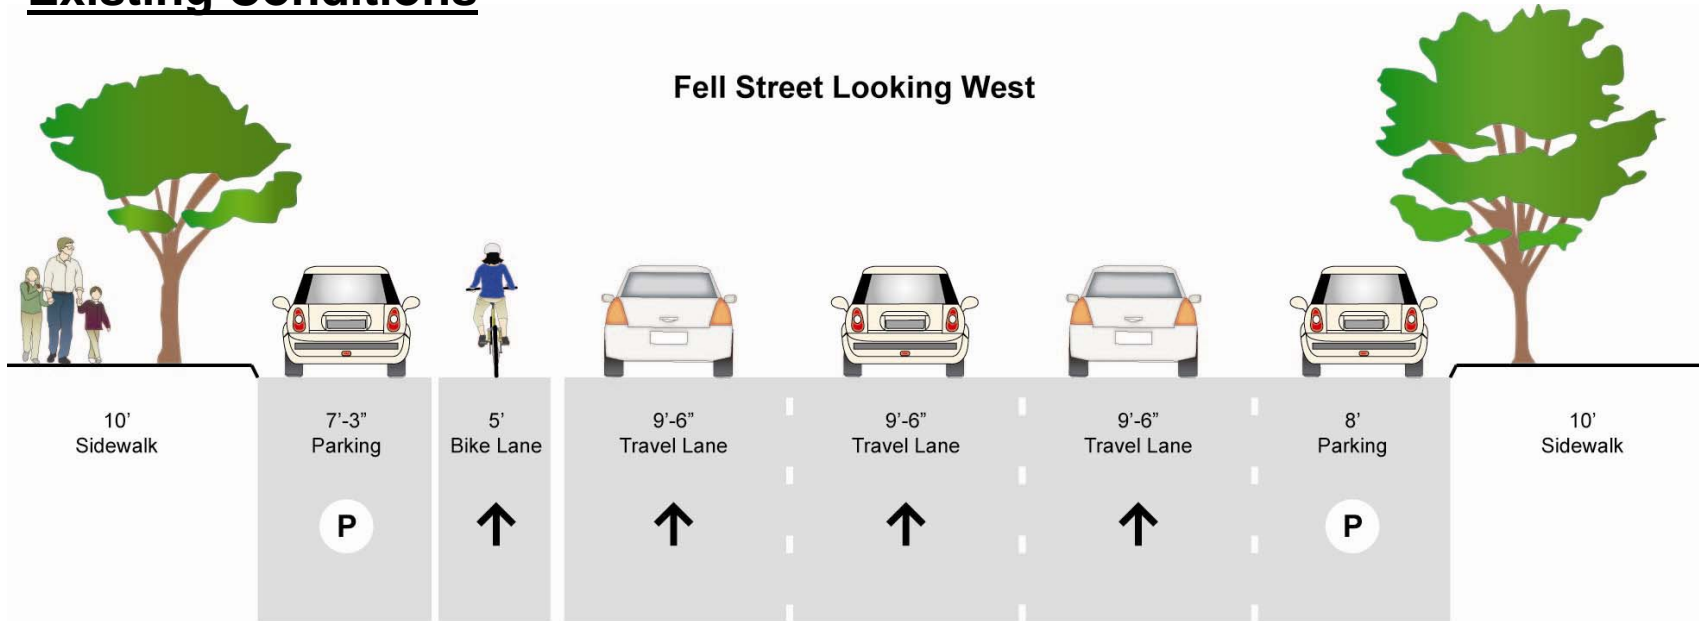

Oak Street Looking East

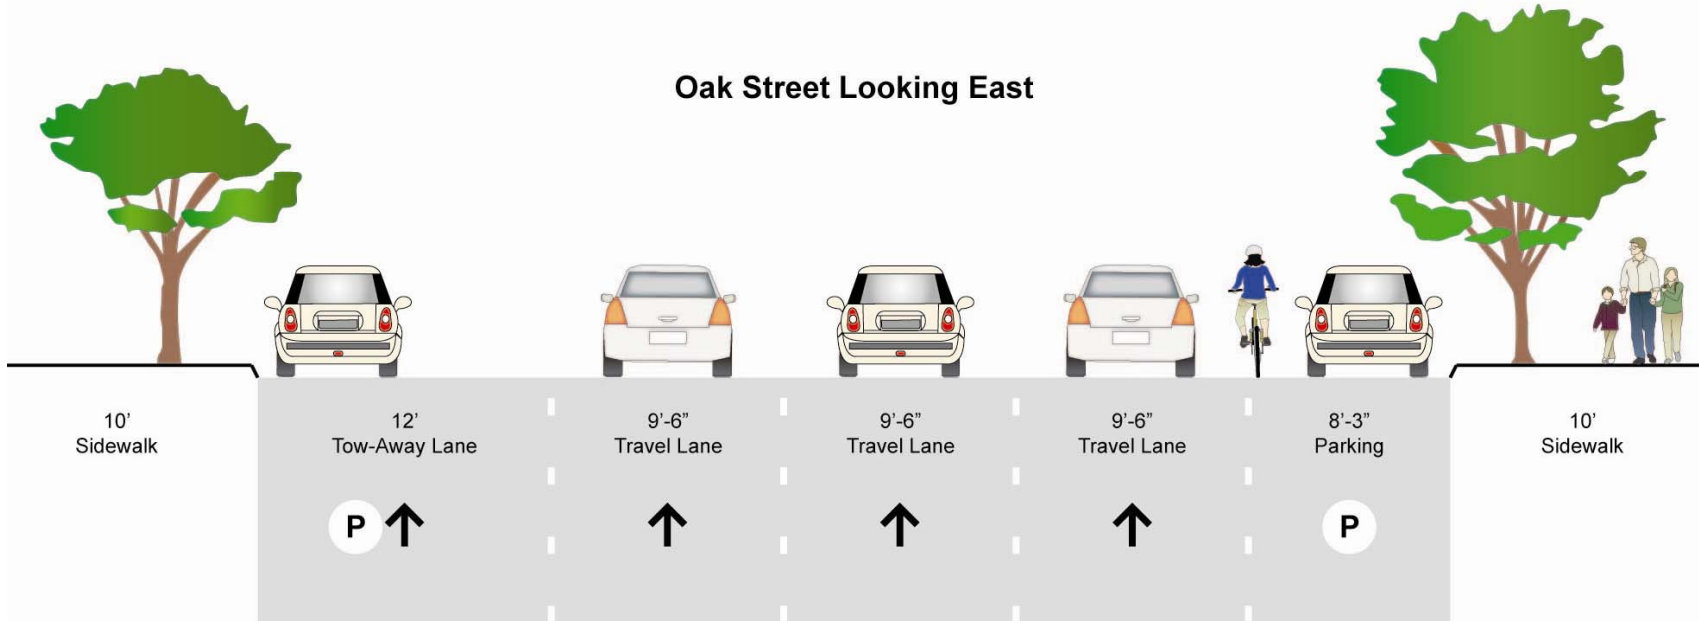


Concept A: Remove one travel lane to accommodate a separated bikeway

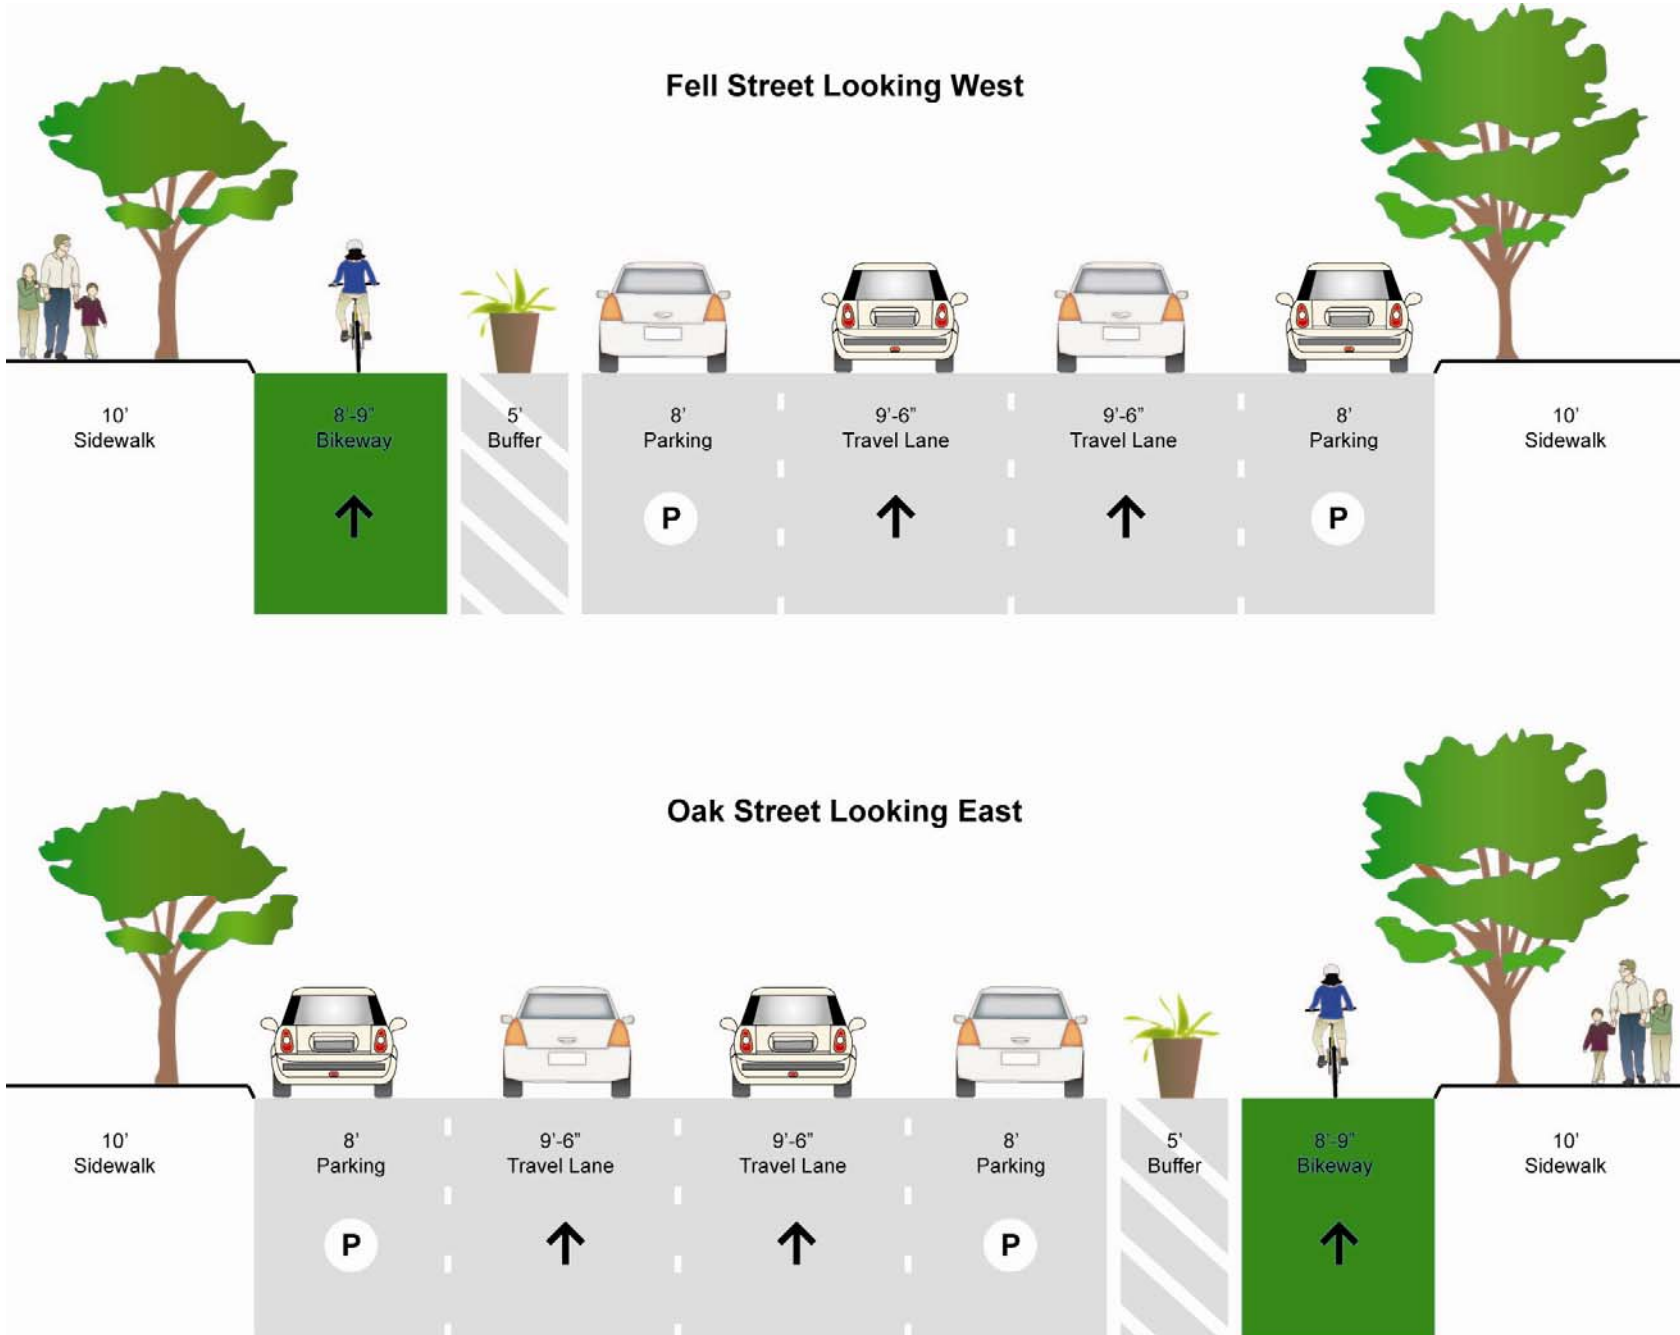


Concept B: Remove Parking to accommodate a separated bikeway



Fell Street Looking West

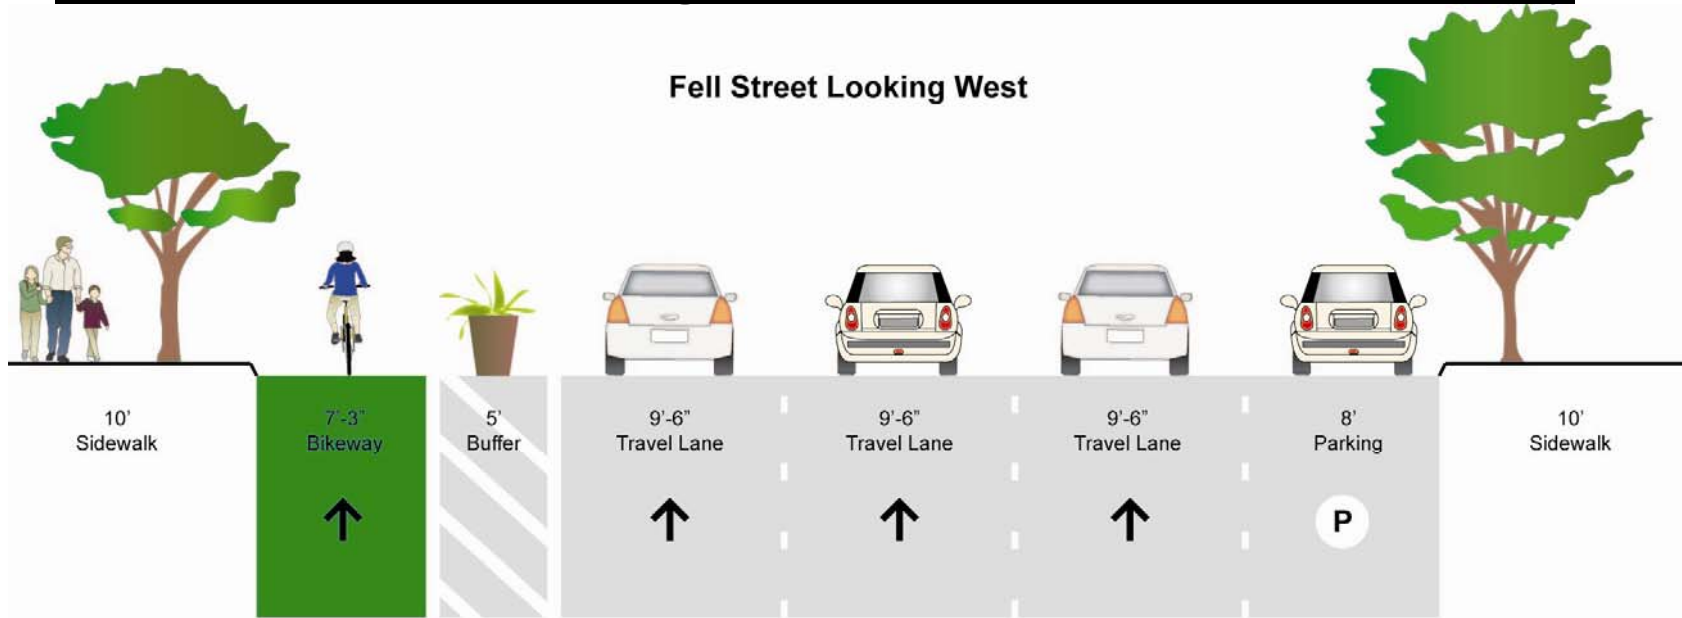


Oak Street Looking East

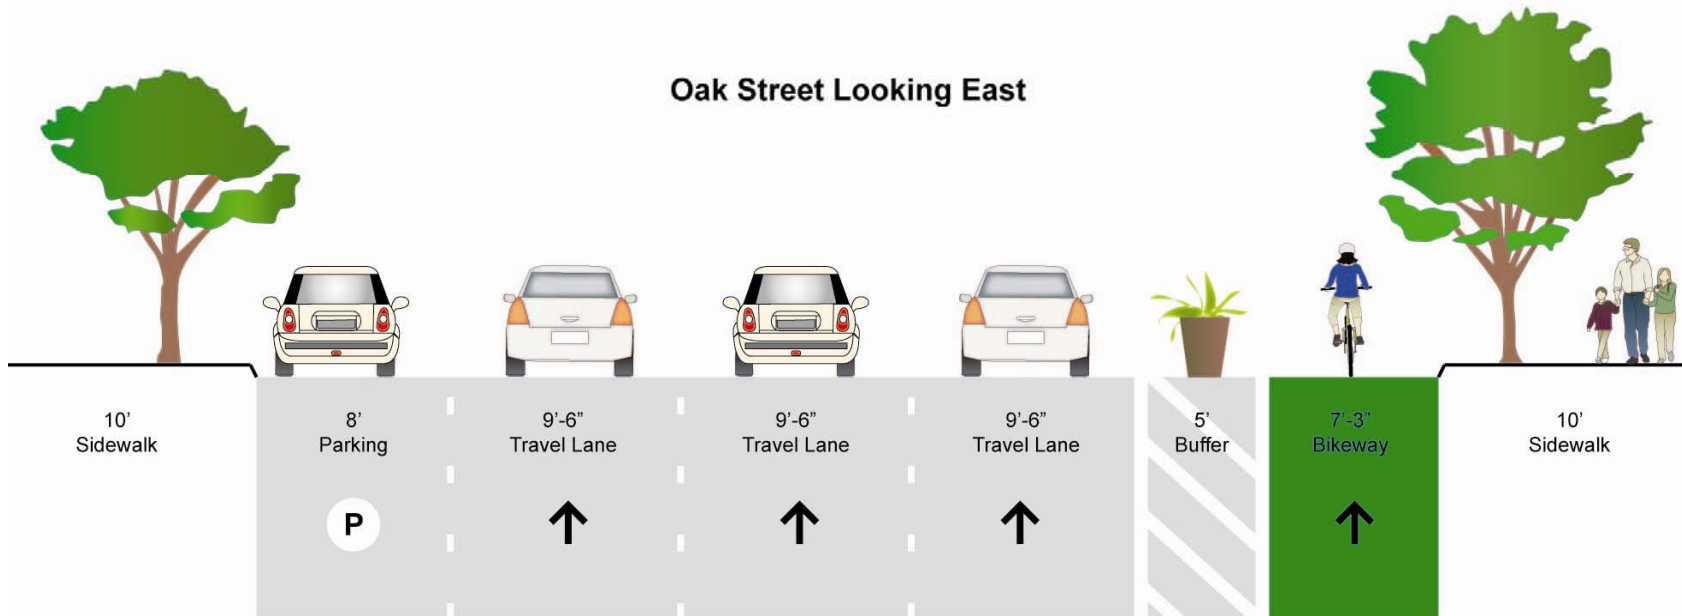

Concept C: Create a part-time travel lane to accommodate a separated bikeway

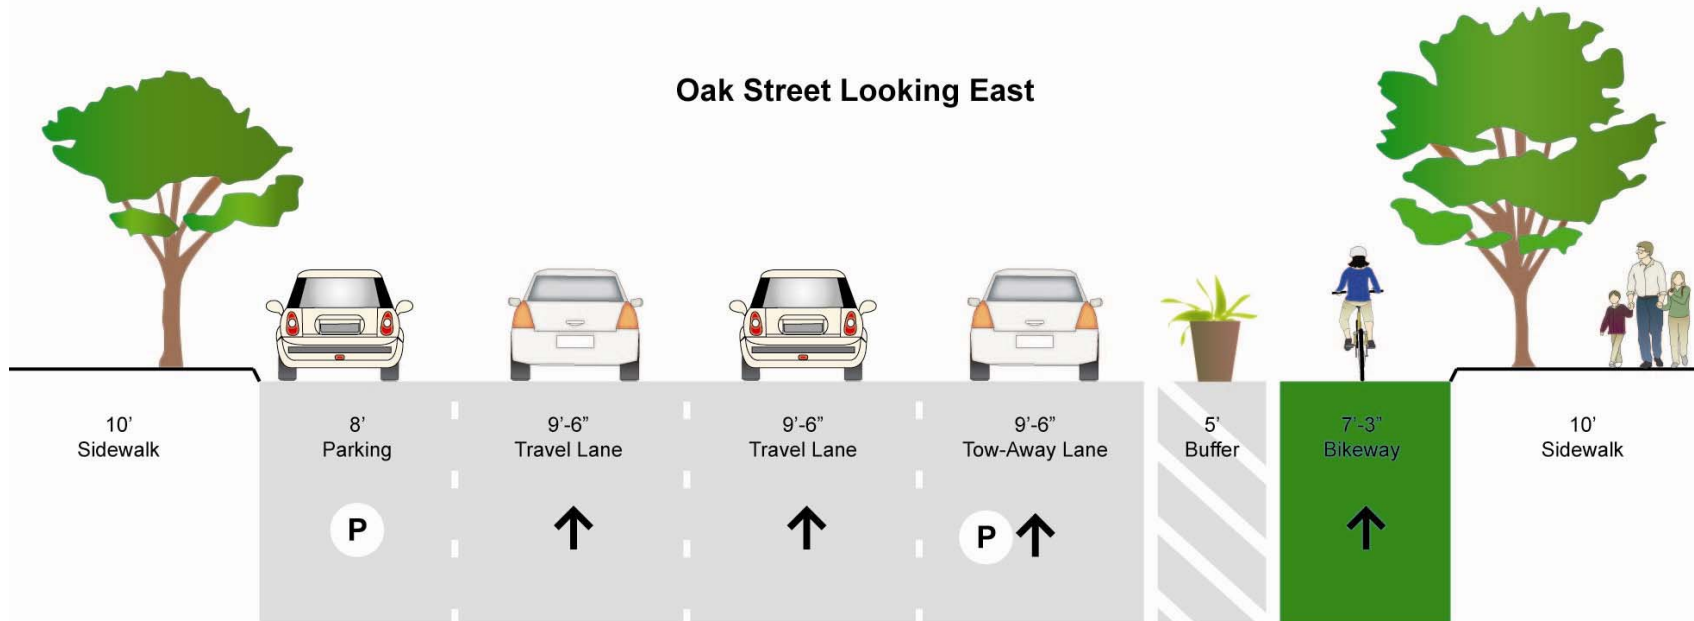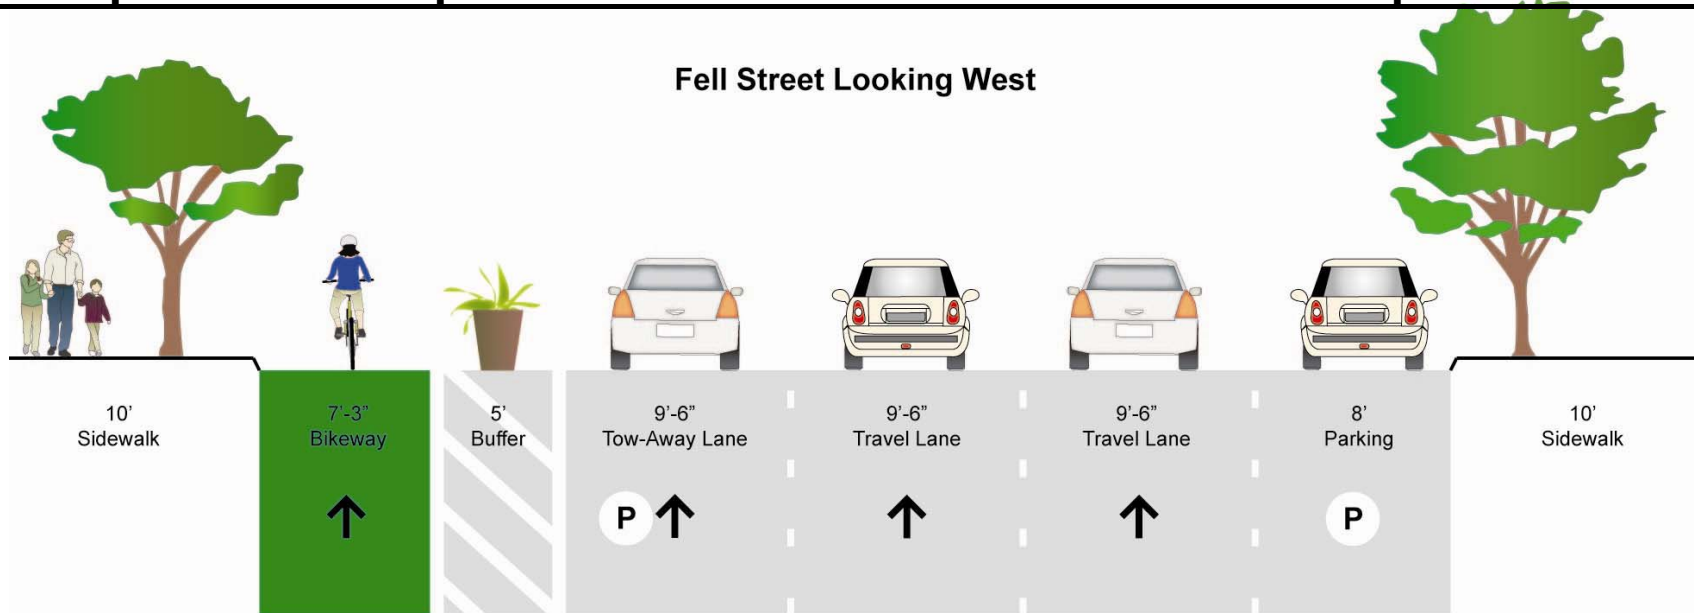

Concept D: Remove one travel lane to accommodate a two-way separated bikeway

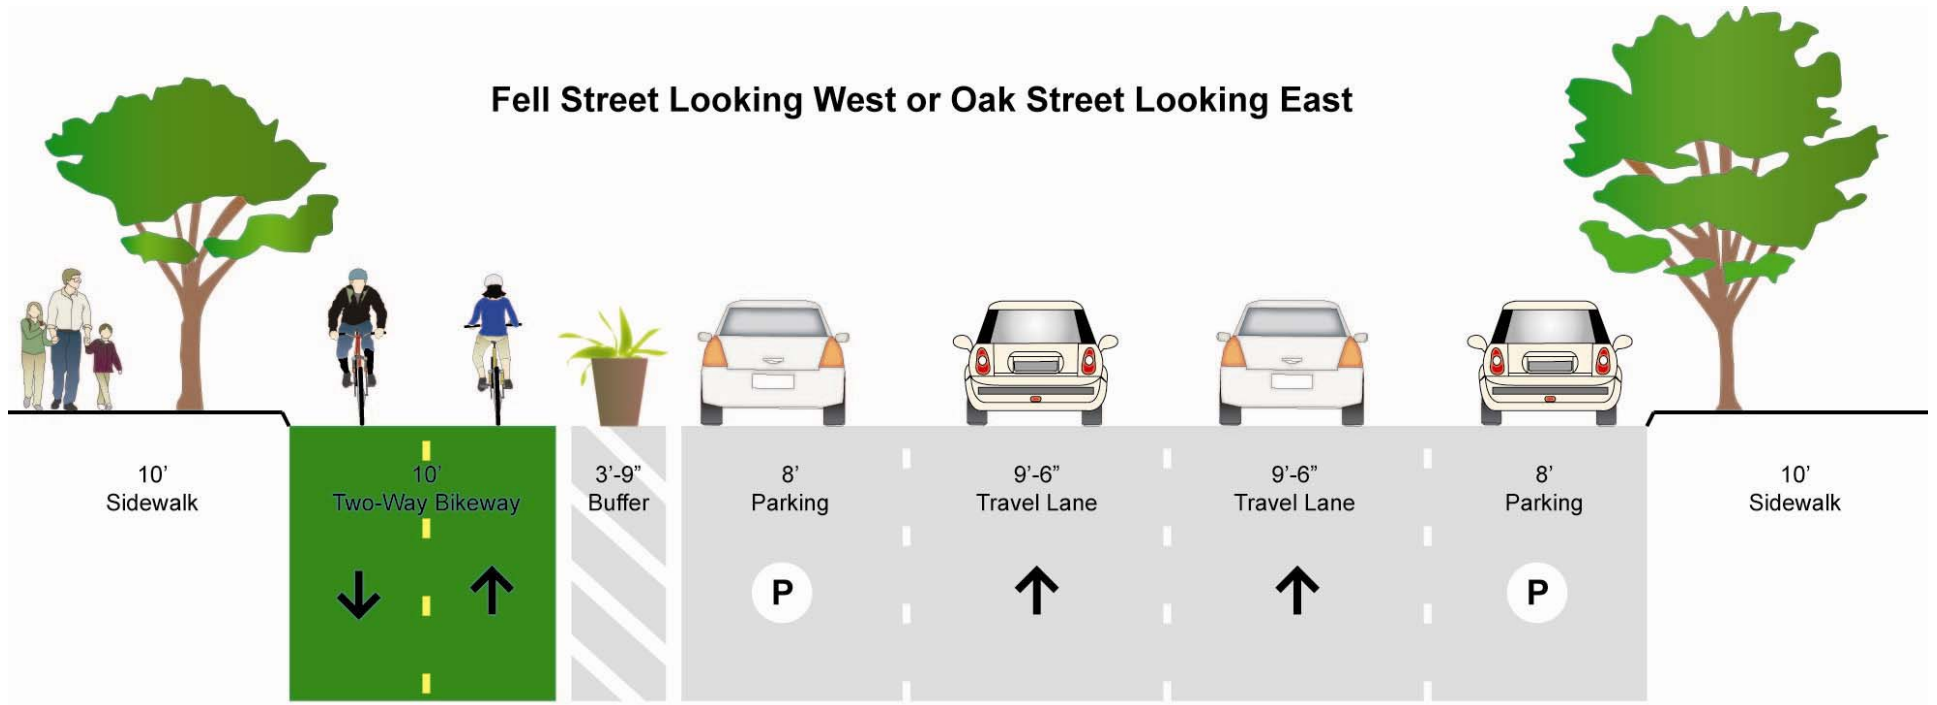

Concept E: Remove parking to accommodate a two-way separated bikeway

